




Architectural Services
& Building Surveyors

This drawing remains the property of Clarion Chartered Surveyors Ltd.
Copying and un-authorised distribution is strictly forbidden without prior
written consent.

Clarion Chartered
Surveyors Ltd.
The Farmhouse
Brook Way
Hastings
East Sussex
TN35 4NN
(01424) 437978

Clarion Chartered
Surveyors Ltd.
Cripps Cottage,
Lewes Road,
Westmeston
Hassocks
BN6 8RH
(01444) 250722

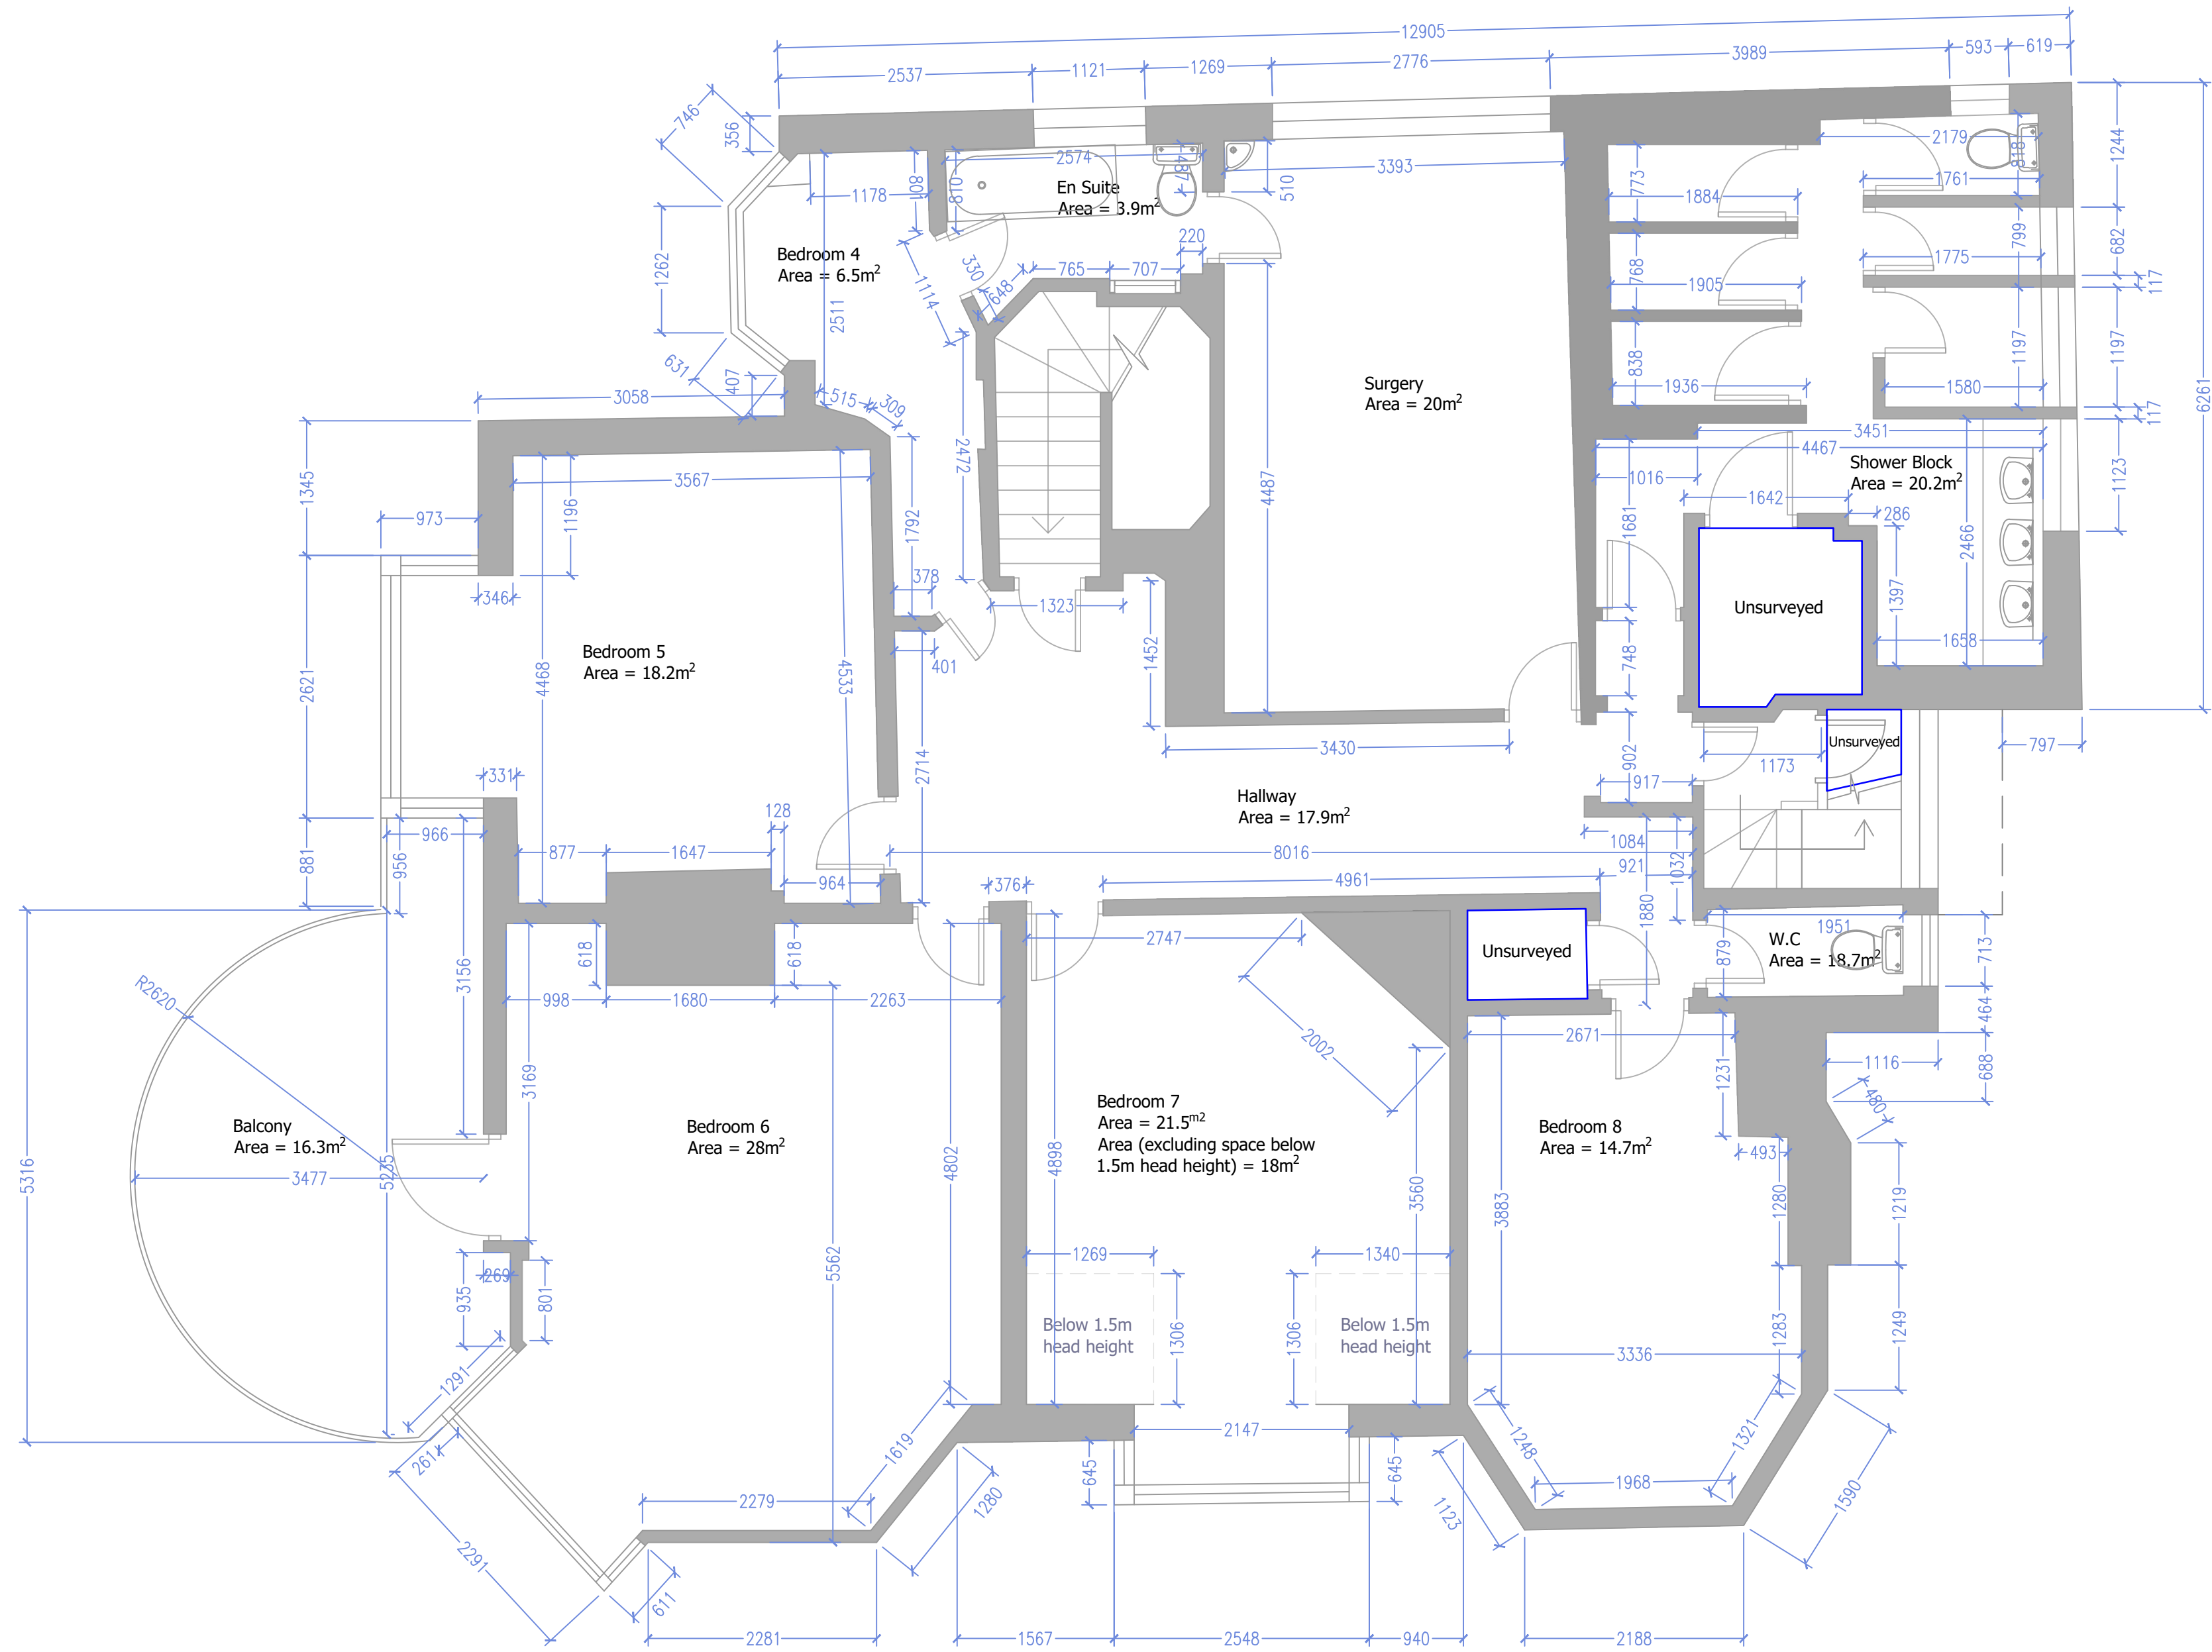

Notes

Meads End,
Meads St,
Eastbourne
BN20 7RU

Existing First Floor Plan

Project number 230705H

Date 27/07/2023

Drawn by KN

Checked by JN

230705H/E/2

Scale 1:50 @ A1

