





Ground Floor Plan

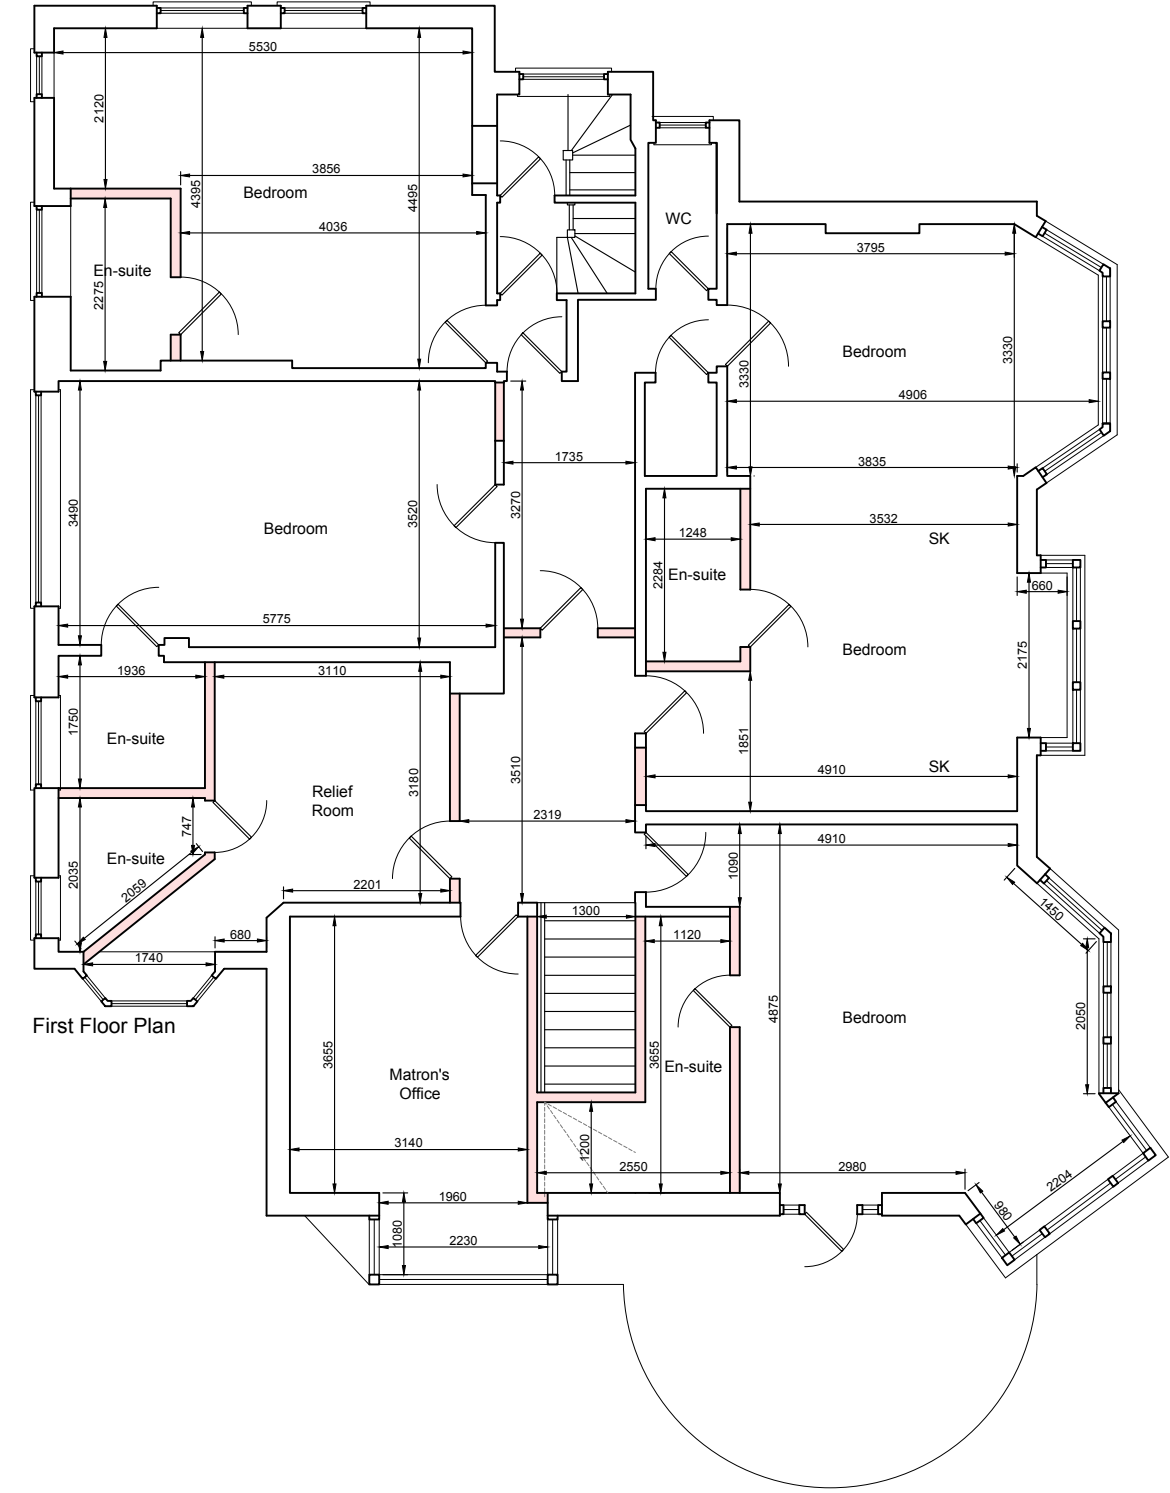


First Floor Plan

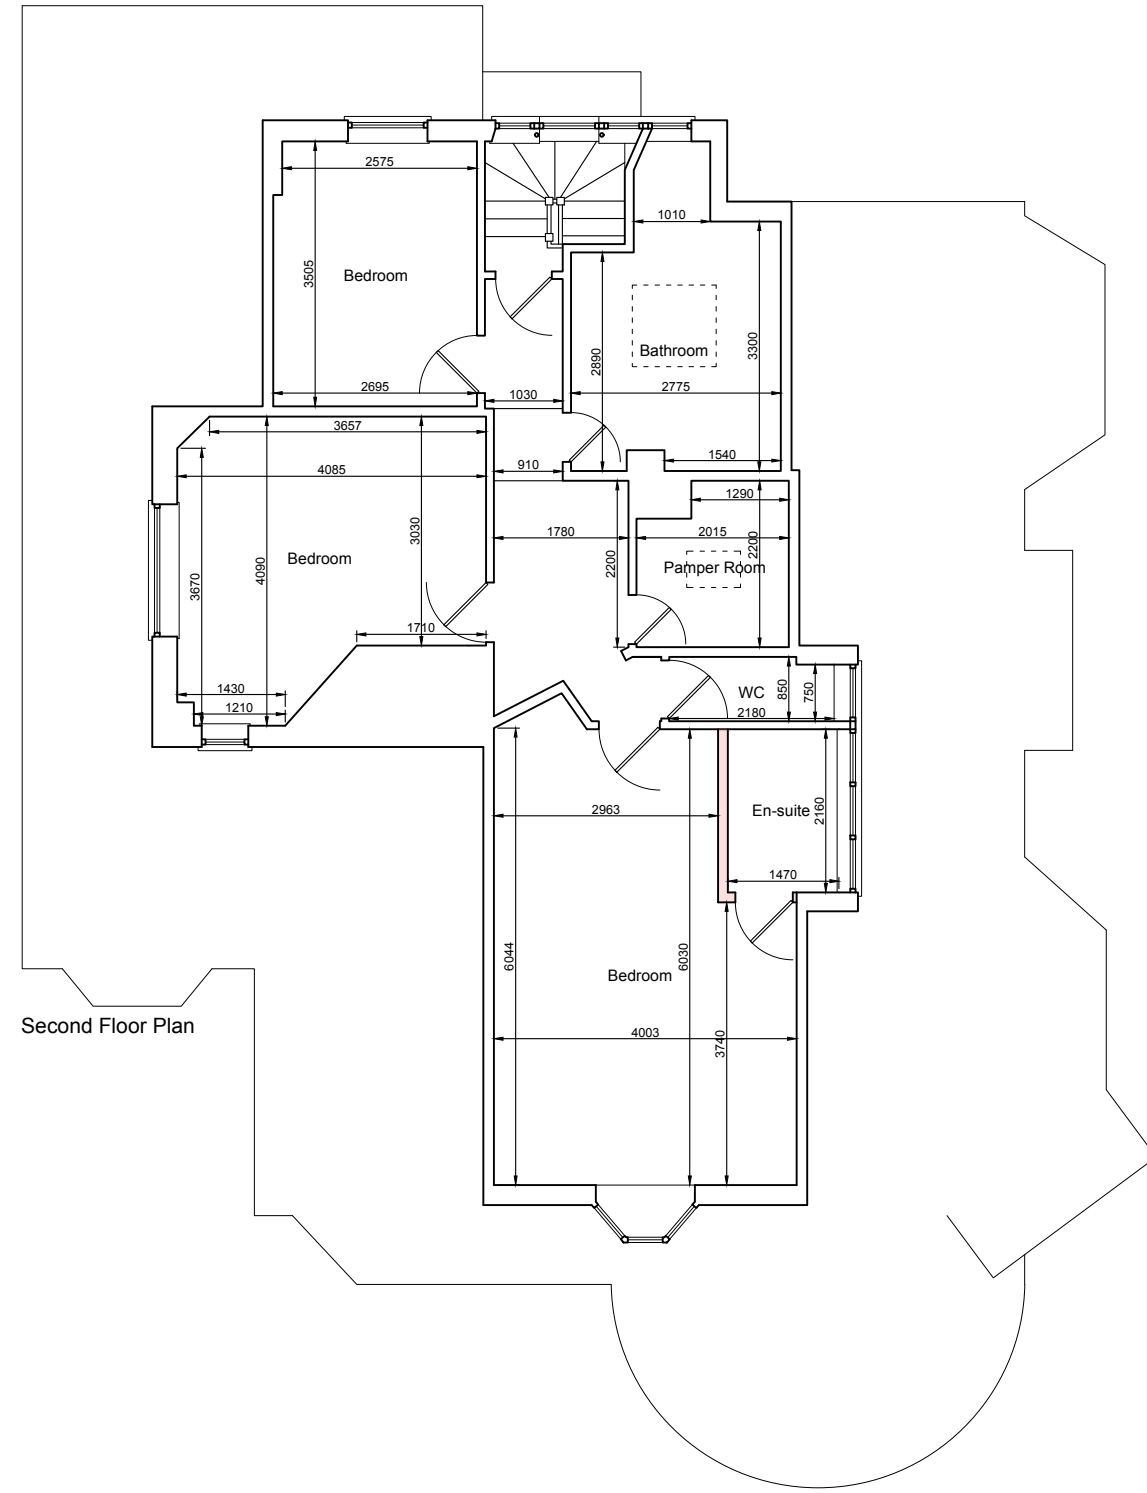

Second Floor Plan

All dimensions are to be checked and verified on site and any discrepancies to be identified and reported.

 

Notes:

All dimensions are to be checked and verified on site and any discrepancies to be identified and reported.

REV:	DESCRIPTION:	BY:	DATE:

Lusted Design

82 Eastbourne Road Mob: 07951279022
Pevensey Bay
BN24 6HS

SITE:

Meads End (Bede's Prep Boarding House),
Meads St,
Eastbourne
BN20 7RU

TITLE:

Proposed Window Replacements, New
Porch and Internal Alterations

DRAWING:

Proposed Dimension Plans

SCALE AT A2:	DATE:	DRAWN:
1:100	Jan 2024	AH
PURPOSE:	DRAWING NO:	REVISION:
Planning	2374/10	