




Existing East Elevation
(Scale 1:100)



Existing North Elevation
(Scale 1:100)

Notes

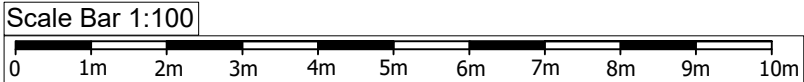

Notes

Meads End,
Meads St,
Eastbourne
BN20 7RU

Existing Elevations
(East & North)

Project number	230705H
Date	24/08/23
Drawn by	DN
Checked by	JN
230705H/E6	
Scale	1:100 @ A3

The Farmhouse,
Brook Way, Hastings,
TN35 4NN

Cripps Cottage,
Lewes Road,
Hassocks
BN6 8RH

*This drawing remains the property of Clarion Chartered Surveyors.
Copying and un-authorised distribution is strictly forbidden without
prior written consent.*

