


DAT  
OPE

JEWSON'S YARD BEECHING ROAD BEXHILL  
JEWSON'S

SCALE 1:200

HEET 1.D. JBEX/200  
03 1.D. JBEX

10.000E  
10.000N

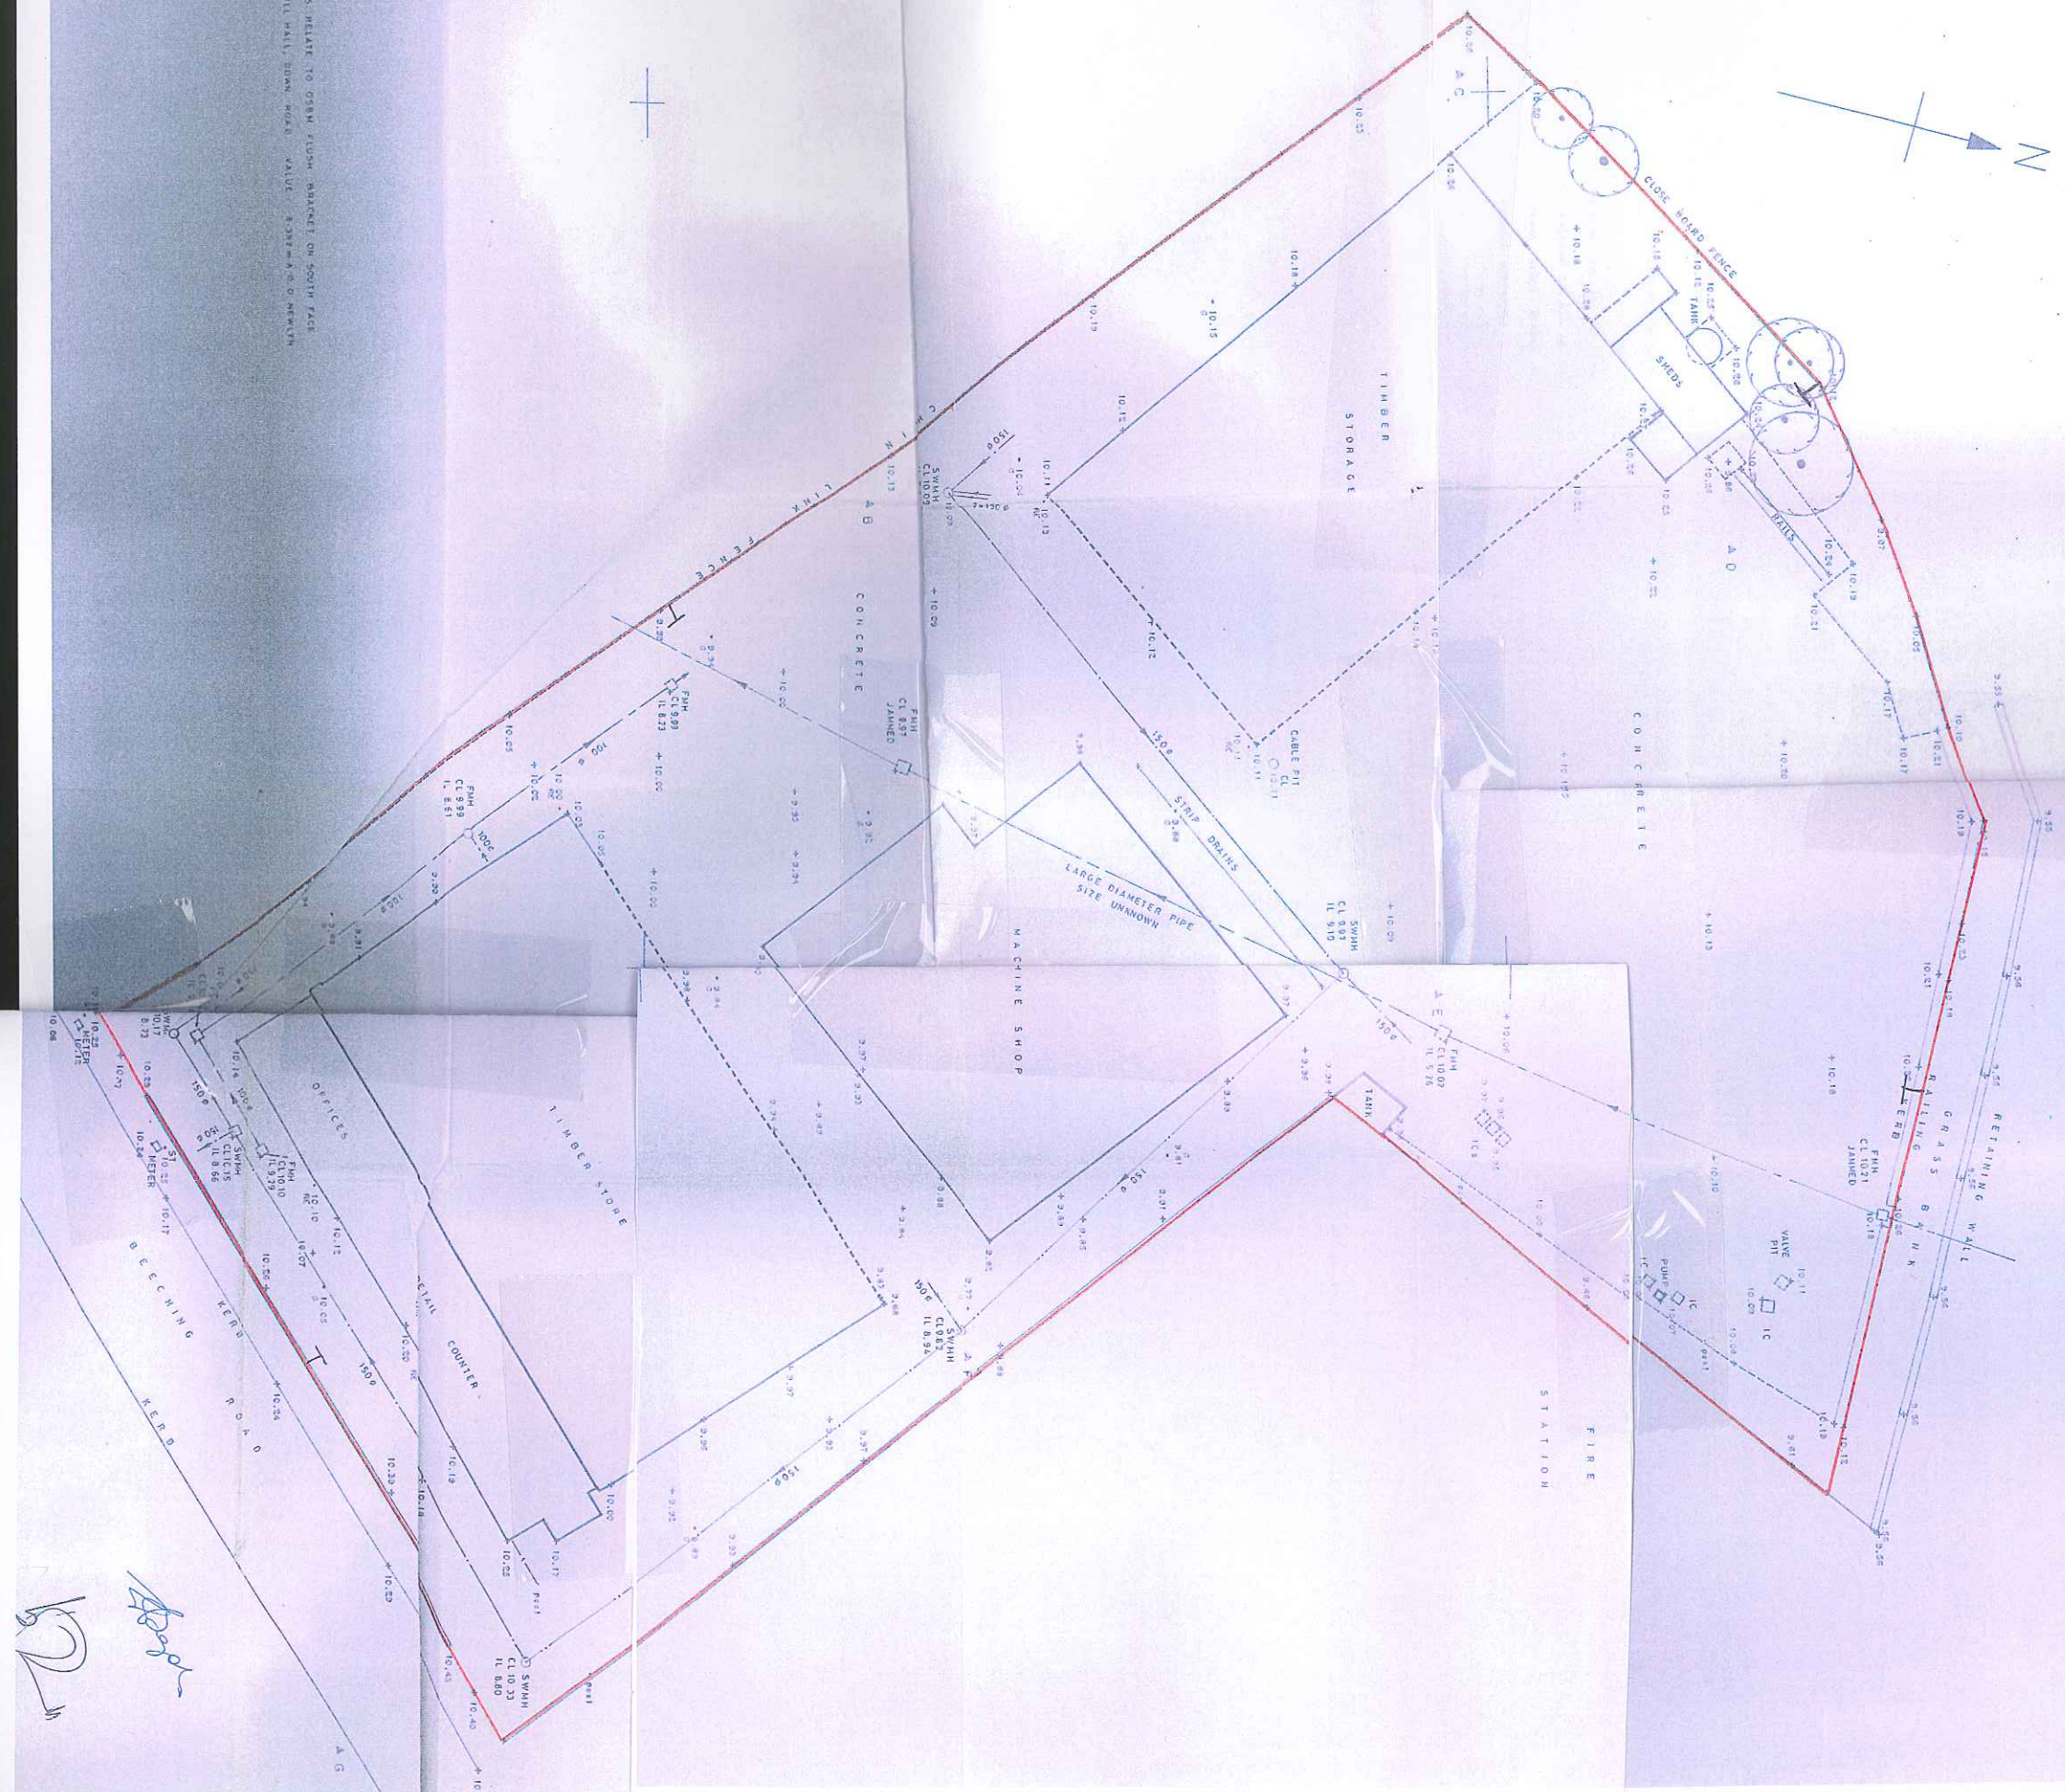

LEVELS RELATE TO OSBM PLUMB-BARANCE ON SOUTH FACE  
OF BRILL WALL, BURN-MAGE VALLEY. 1939-40 D. NEWLY

12  
12