

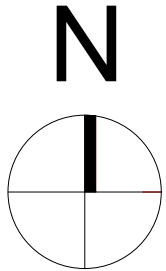


35,000 sq ft industrial unit
including 4,000 sq ft of mezzanine office space.

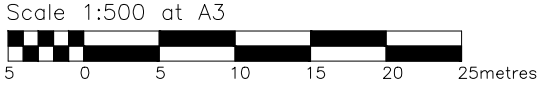

Project Feasibility - Plots PX and QX

Drawing 35,000 sq ft factory scheme:

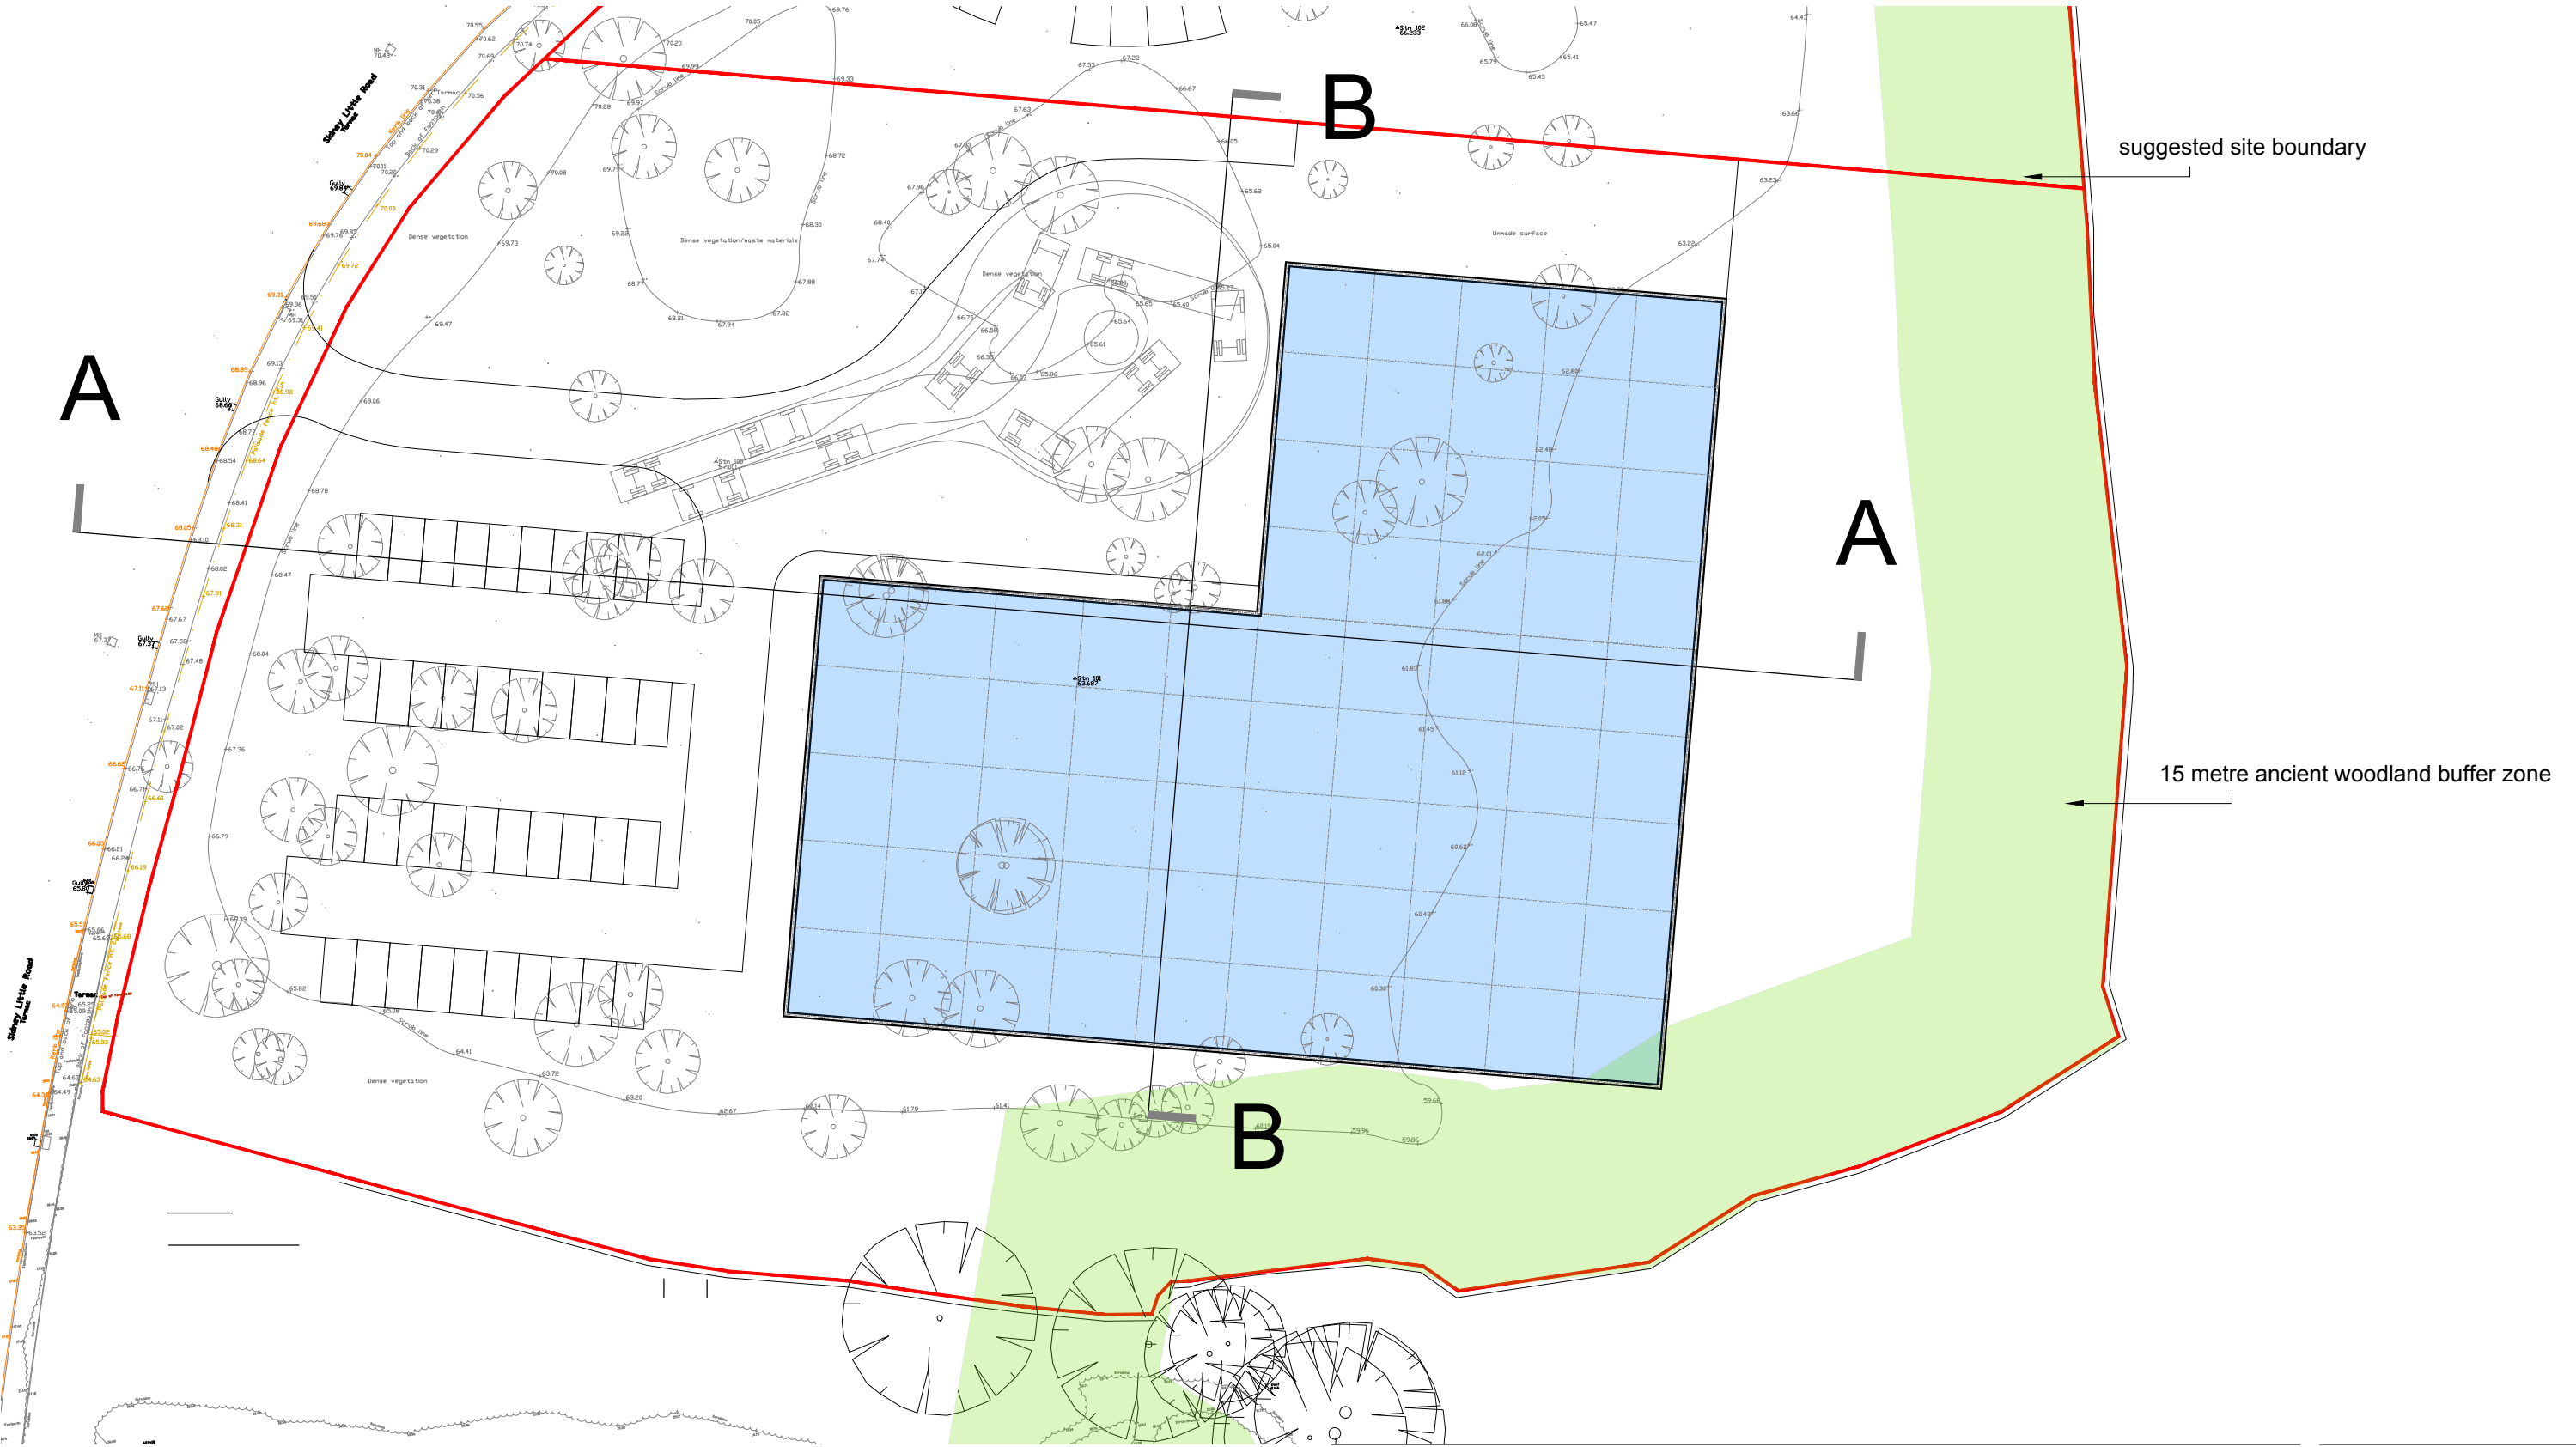

Adams Johns Kennard Ltd
Old Court House North Trade Road
Battle East Sussex TN33 0EX
Tel: 01424 722024 Email: info@ajk.co.uk

Scale	1:500
Drawn	ajk
Authorized	f
Date	Aug 2017

Drg.No.
2719-11