

NOTES

SURVEY IS BASED ON LOCAL GRID SYSTEM  
ORIGINATING FROM STATION 1 @ E 500,000 , N 1000,000, RL 20.000 ORIENTATED TO MAGNETIC NORTH

LAYER INFORMATION

0 BORDER  
1 BOTTOMOFBANK  
2 BT  
3 BUILDING  
4 EDGEOFCONC  
5 EDGEOFROAD  
6 ELECTROLE  
7 FENCE  
8 FOOTPATH  
9 GULLY  
10 HW CABLES  
11 LUGABLES  
12 MANHOLE  
13 SIGNPOST  
14 STREETLIGHT DUCTS  
15 SURVEYSTNS  
16 STORM  
17 TOPBACKKERB  
18 TREE  
19 UNCLASSTRUCTURE  
20 WALL  
21 WATER MAIN

EMPTY  
TITLERBLOCK & BORDER  
BOTTOM OF SLOPE/BANKS  
BRITISH TELECOM ROUTES  
BUILDING OUTLINE  
EDGE OF CONCRETE SURFACE  
EDGE OF ROAD SURFACE  
ELECTRIC POLE  
LINE OF FENCES  
EDGE OF FOOTPATH  
GULLIES  
HW CABLES ROUTES  
KIRBLINE @ CHANNEL LEVEL  
LV CABLE ROUTES  
MANHOLES  
SIGNPOST  
SPOT LEVELS  
STREETLIGHT DUCTS  
SURVEY STATIONS  
STORM WATER MAINS, GULLY'S ETC.  
TOP AND BACK OF KERB  
TOP OF BANK  
TREE TRUNK & FOLIAGE  
UNCLASSIFIED STRUCTURE  
WALLS  
WATER MAIN ROUTE

Line types and Symbols

Building Lines

High Level Building Lines

Rooflines

Channel Line

Top & Back of Kerb

Edge of Surface

Overhead Cables

Fence

Edge of Road

Survey Station

Man holes

Gullies

Edge of Conc

Top of bank

Bottom of bank

Sign Posts

Lamp Posts

Trees

Control Stations

Point Number	Easting	Northing	Elevation	Description
Stn 1	500,000	100,000	20.000	High rail
Stn 2	499,999	99,999	19.999	High rail
Stn 3	500,001	100,001	20.001	High rail
Stn 4	500,000	100,000	20.000	High rail
Stn 5	500,000	100,000	20.000	High rail
Stn 6	500,000	100,000	20.000	High rail
Stn 7	500,000	100,000	20.000	High rail
Stn 8	500,000	100,000	20.000	High rail
Stn 9	500,000	100,000	20.000	High rail
Stn 10	500,000	100,000	20.000	High rail

Orientation

Rev.	Date	Description

Client

C-Side Architectural Design Ltd

Drawing Title

Topographical Survey Part 2

Job Title

Sidney Little Road, Hastings

Scale

1/100 @ A1

Date

27/10/15

Drawn

CN


Job No.

01810/15

Drawing No.

002

Rev.

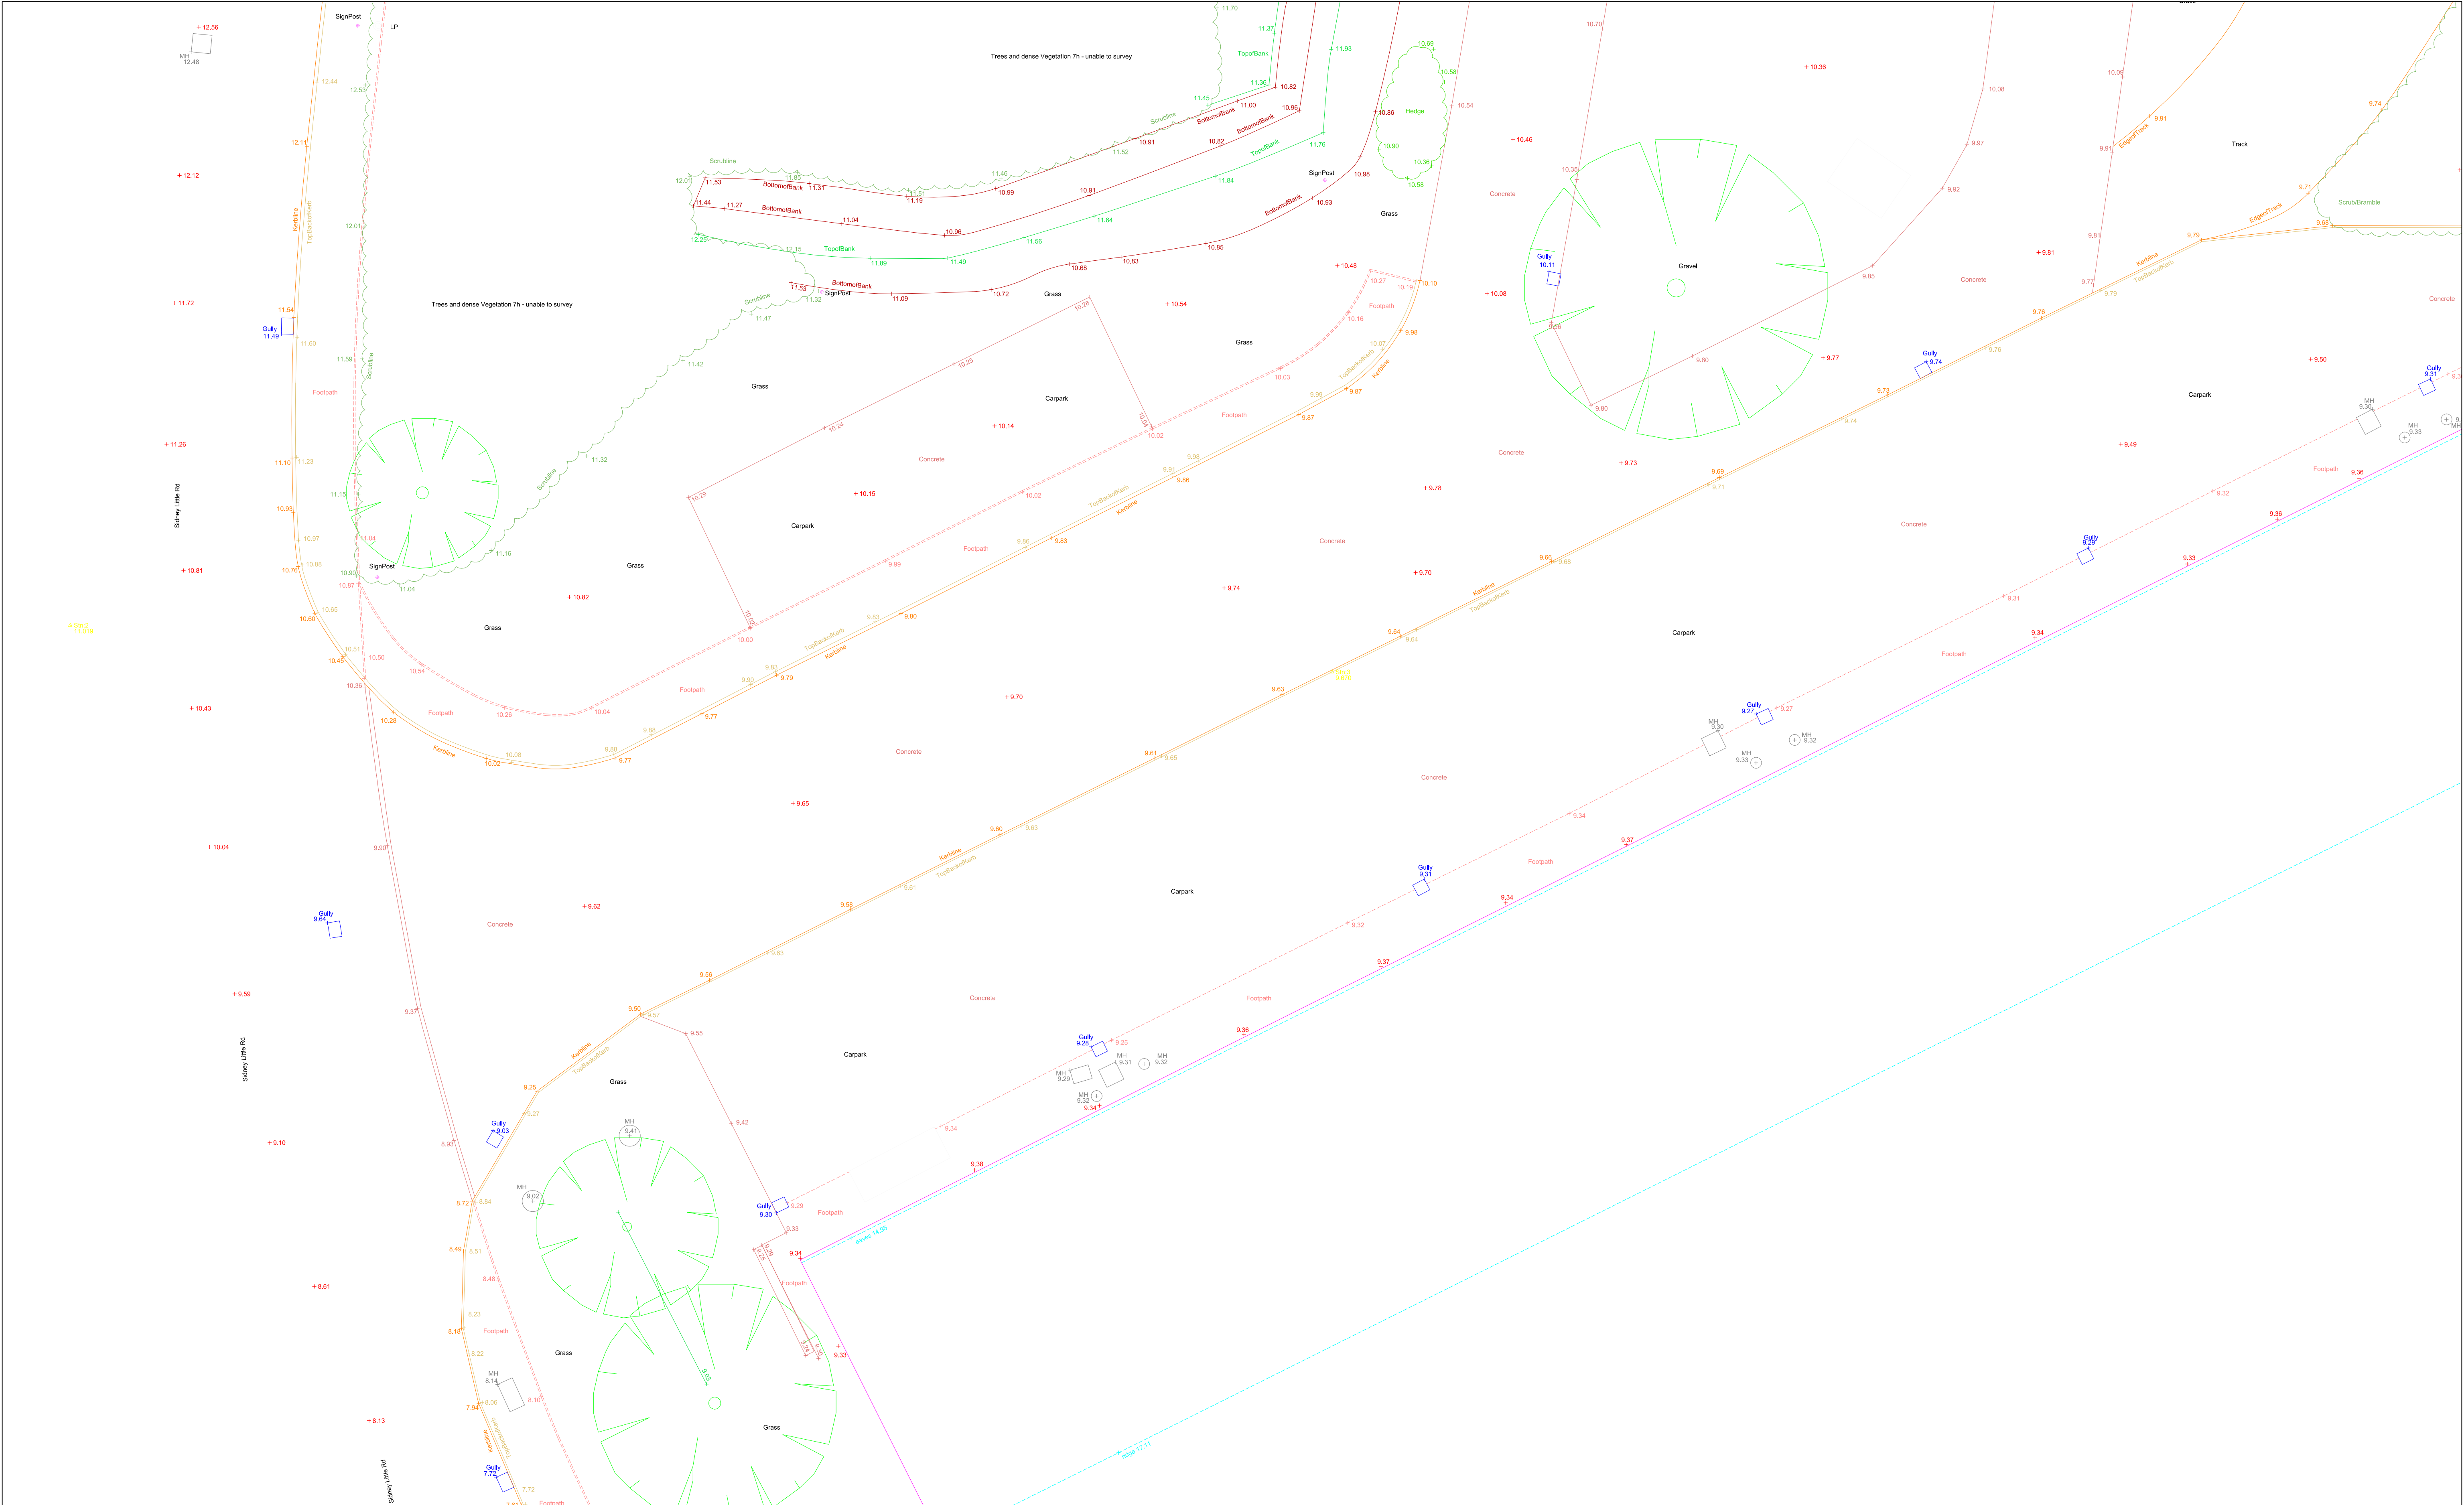

NOTES

SURVEY IS BASED ON LOCAL GRID SYSTEM  
ORIGINATING FROM STATION 1 @ E 500,000 , N 1000,000, RL 20,000 ORIENTATED TO MAGNETIC NORTH

LAYER INFORMATION

0 BORDER

BOTTOMBANK

BT

EDGE OF CONC

EDGE OF ROAD

ELECTRIC POLE

FENCE

FOOTPATH

GULLY

HV CABLES

LUGCABLES

MANHOLE

SGNPOST

SPOT LEVELS

STREETLIGHT DUCTS

SURVEYSTNS

STORM

TOPBACKKERB

TOPBANK

TREE

UNCLASSTRUCTURE

WALL

WATER MAIN

EMPTY

TITLE BLOCK & BORDER

BOTTOM OF SLOPE/BANKS

BRITISH TELECOM ROUTES

BUILDING OUTLINE

EDGE OF CONCRETE SURFACE

EDGE OF ROAD SURFACE

ELECTRIC POLE

LINE OF FENCES

EDGE OF FOOTPATH

GULLIES

KERBLINE @ CHANNEL LEVEL

LV CABLE ROUTES

MANHOLES

SGNPOST

SPOT LEVELS

STREETLIGHT DUCTS

SURVEY STATIONS

STORM WATER MANS, GULLYS ETC.

TOP AND BACK OF KERB

TREE TRUNK & FOLIAGE

UNCLASIFIED STRUCTURE

WALLS

WATER MAIN ROUTE

Line types and Symbols

Building Lines

High Level Building Lines

Rooflines

Channel Line

Top & Back of Kerb

Edge of Surface

Overhead Cables

Fence

Edge of Road

Survey Station

Man holes

Gullies

Edge of Conc

Top of bank

Bottom of bank

Sign Posts

Lamp Posts

Trees

Control Stations

Point Number	Easting	Northing	Elevation	Description
Stn 1	500,000	1000,000	20,000	Tit block
Stn 2	500,000	1000,000	20,000	Tit block
Stn 3	500,000	1000,000	20,000	Tit block
Stn 4	500,000	1000,000	20,000	Tit block
Stn 5	500,000	1000,000	20,000	Tit block
Stn 6	500,000	1000,000	20,000	Tit block
Stn 7	500,000	1000,000	20,000	Tit block
Stn 8	500,000	1000,000	20,000	Tit block
Stn 9	500,000	1000,000	20,000	Tit block
Stn 10	500,000	1000,000	20,000	Tit block

Orientation

Rev.	Date	Description
1	27/10/15	Initial Survey

Client  
C-Side Architectural Design Ltd

Drawing Title  
Topographical Survey Part 3

Job Title  
Sidney Little Road, Hastings

Scale  
1/100 @ A1

Date  
27/10/15

Drawn  
CN

Surveyed by  
CN

Checked  
SE

Job No.  
01810/15

Drawing No.  
003

Rev.



